



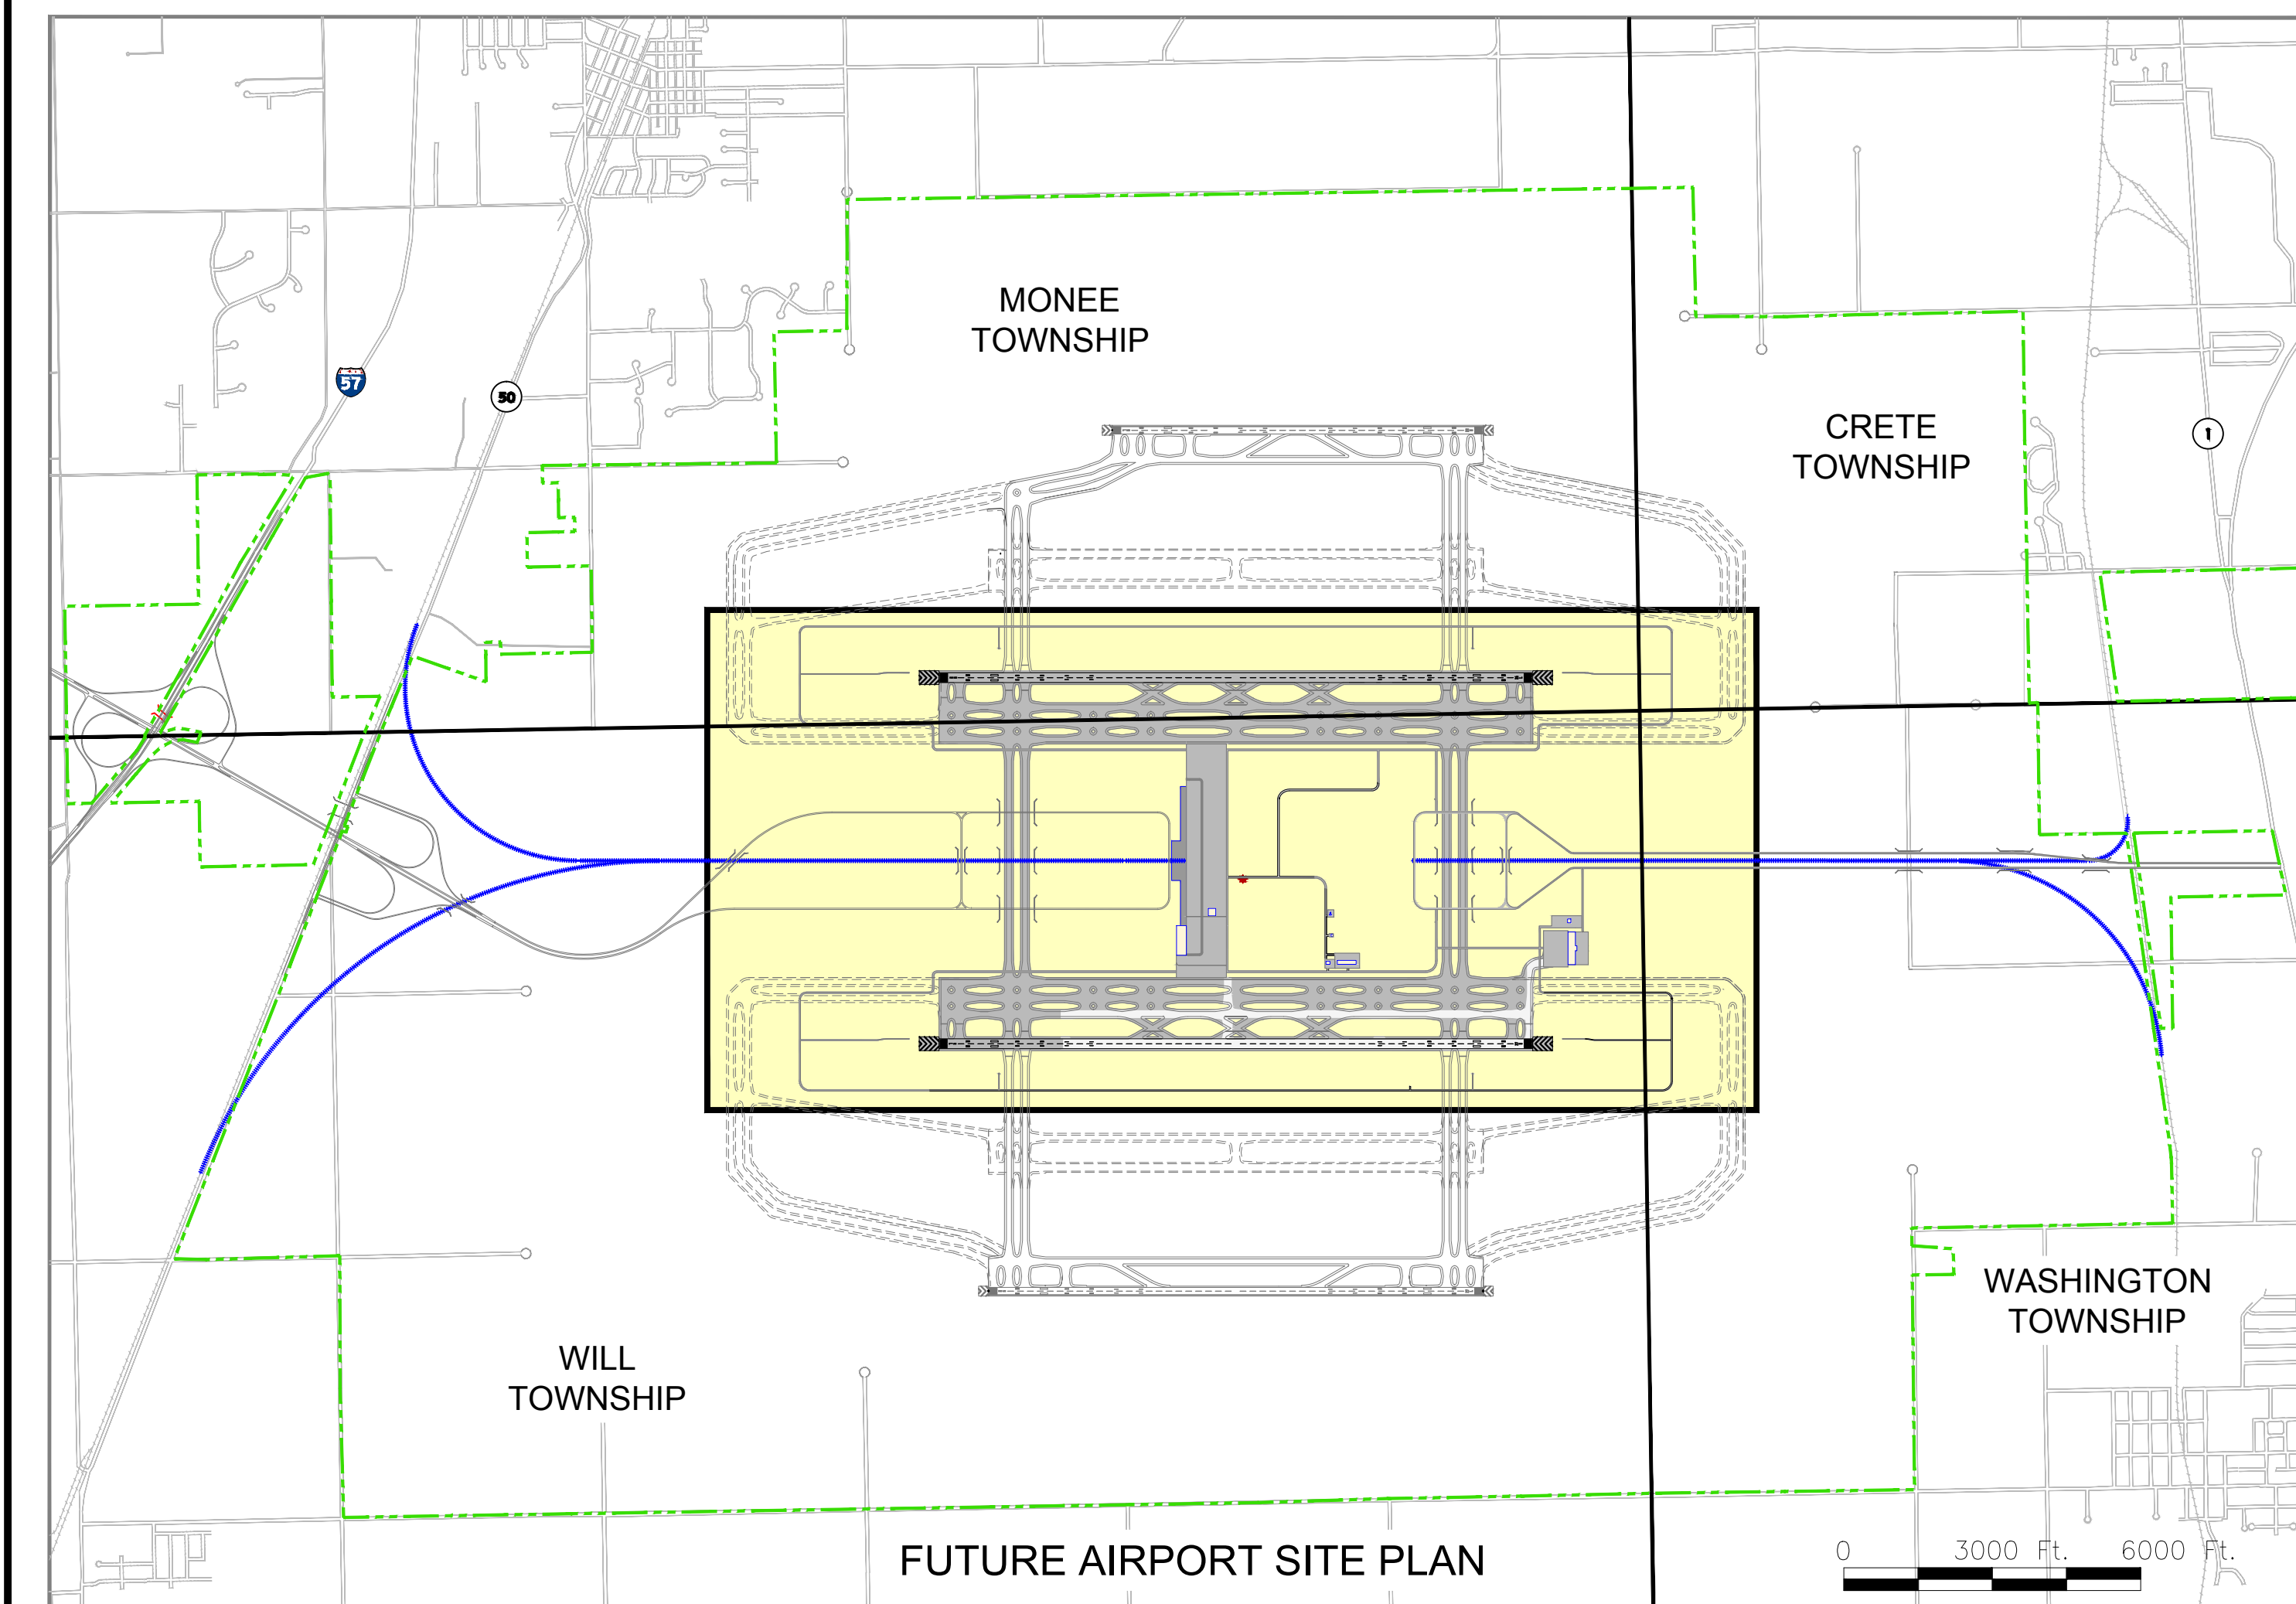

BUILDINGS AND SUPPORT FACILITIES					
NUMBER	DESCRIPTION	MAXIMUM ELEVATION (FEET ABOVE MEAN SEA LEVEL)	ELEVATION (FEET ABOVE GROUND LEVEL)	7:1 TRANSITIONAL SURFACE ELEVATION	7:1 TRANSITIONAL SURFACE CLEARANCE
1	INAUGURAL TERMINAL BUILDING	±790.0	±35.0	N/A	N/A
2	INAUGURAL CARGO BUILDING (TO BE REMOVED)	±800.0	±45.0	N/A	N/A
3	ELECTRICAL VAULT	±770.0	±12.0	N/A	N/A
4	AIR TRAFFIC CONTROL TOWER (ATCT)	±905.0	±140.0	N/A	N/A
5	SRE BUILDING	±785.0	±30.0	919.0	±134.0
6	ARFF STATION	±775.0	±30.0	919.0	±144.0
7	GENERAL AVIATION COMPLEX (TO BE REMOVED)	±795.0	±25.0	N/A	N/A
8	FUEL FARM	±790.0	±20.0	N/A	N/A
9	CARGO BUILDING (DBO +5)	±800.0	±25.0	N/A	N/A
10	FUTURE TERMINAL BUILDING	±790.0	±35.0	N/A	N/A

GENERAL NOTES:
1. SEE SHEET 4 FOR GENERAL NOTES AND SOURCES.

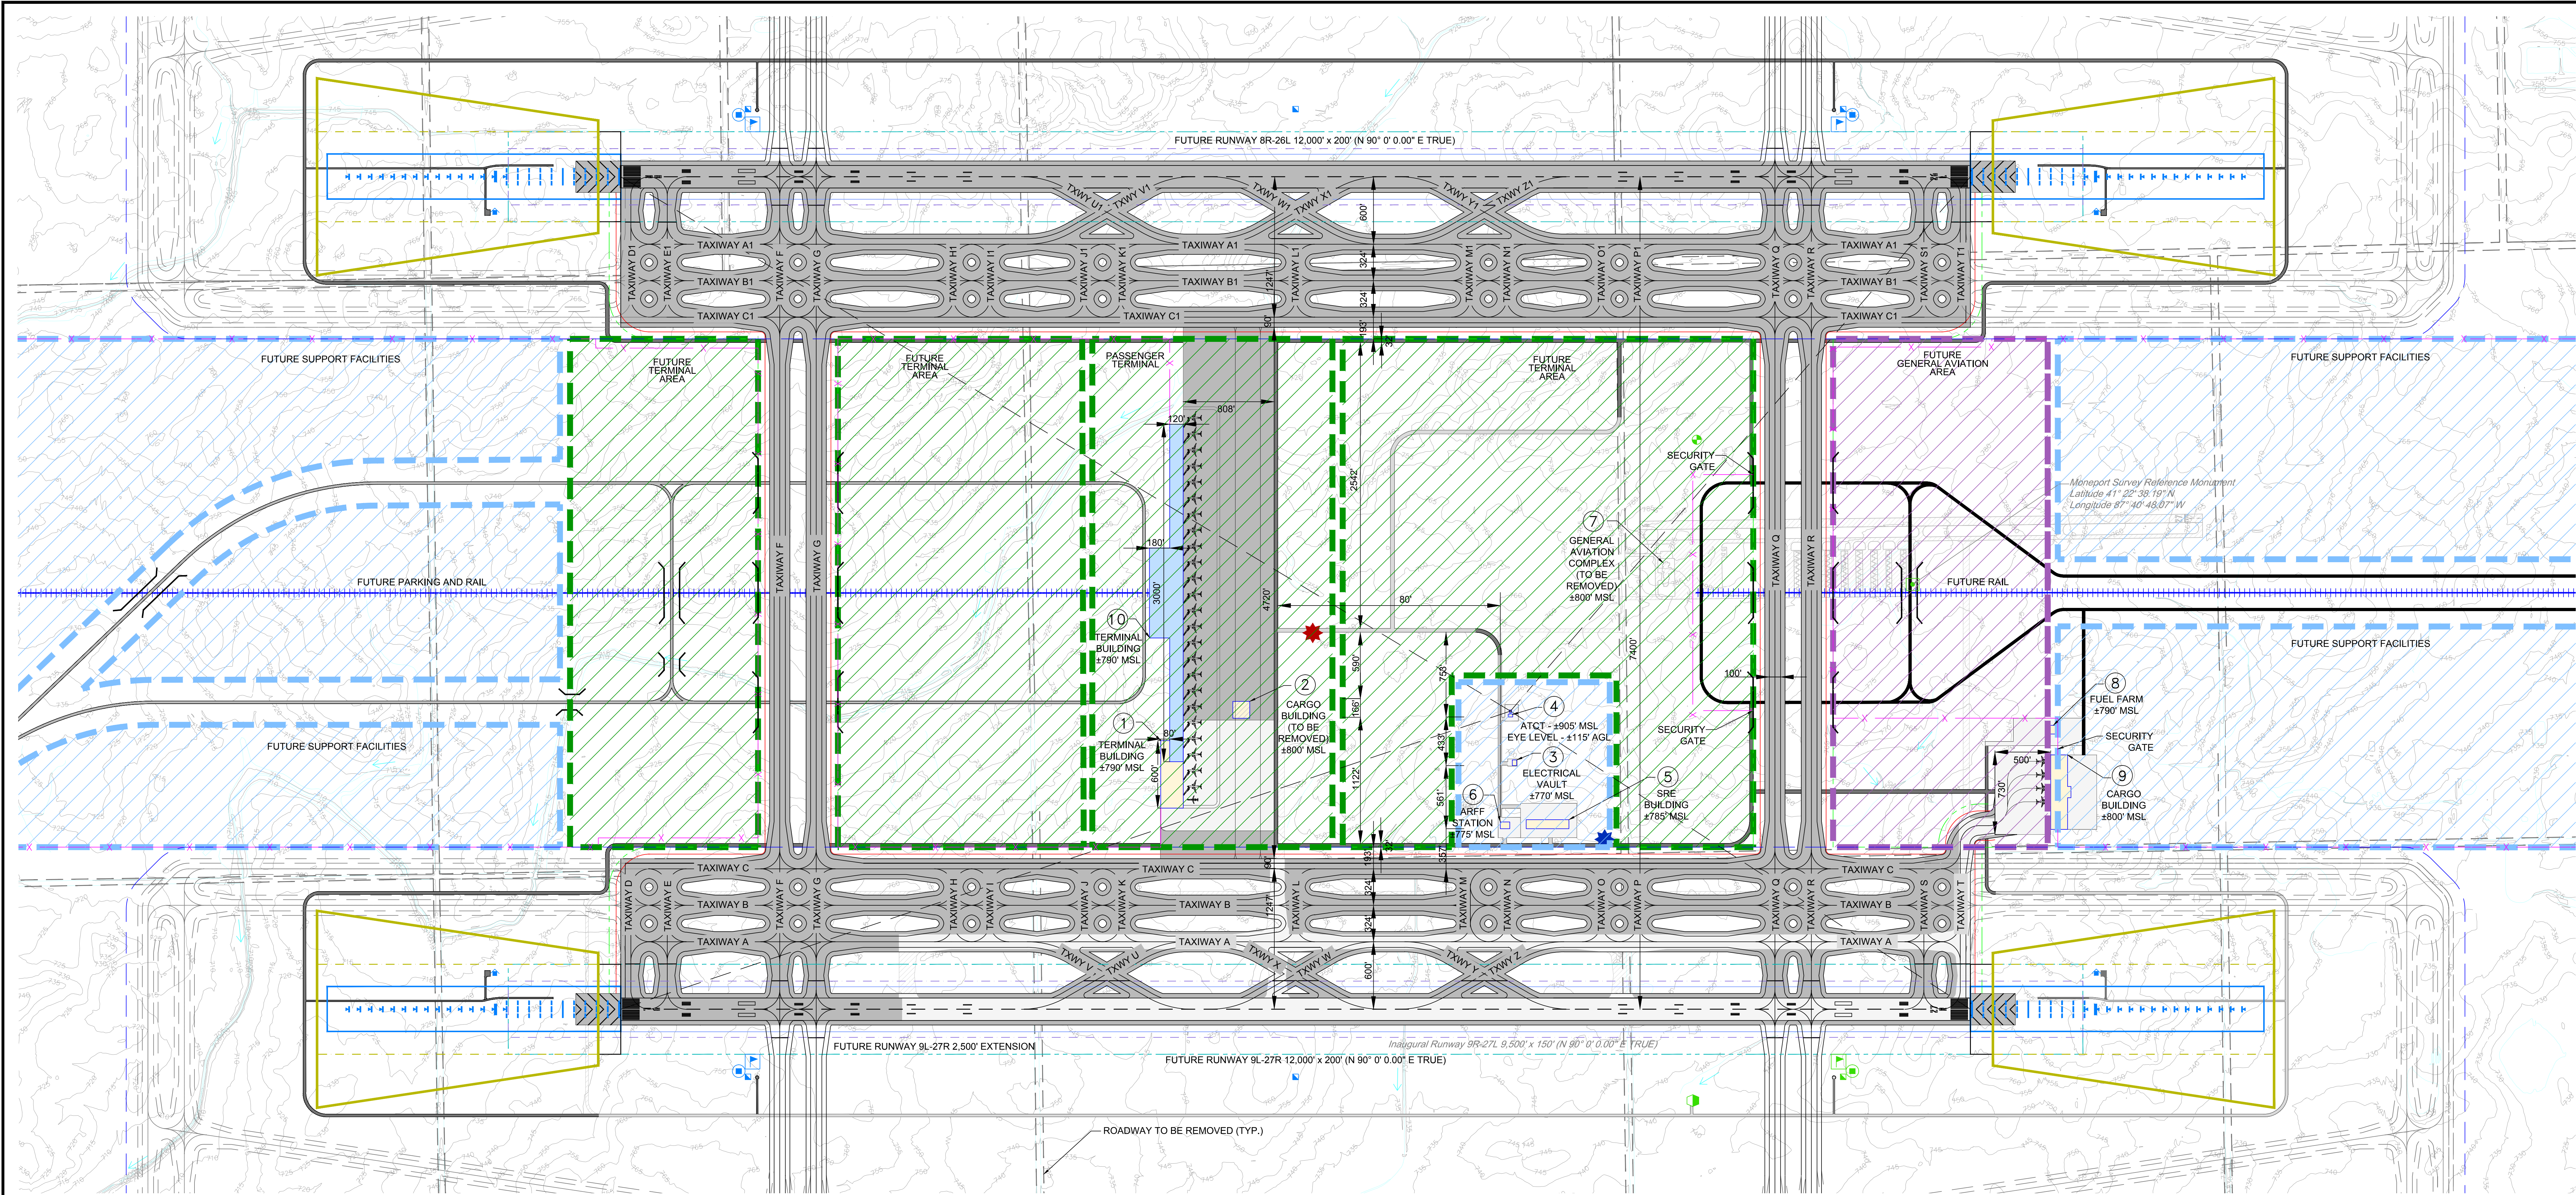